
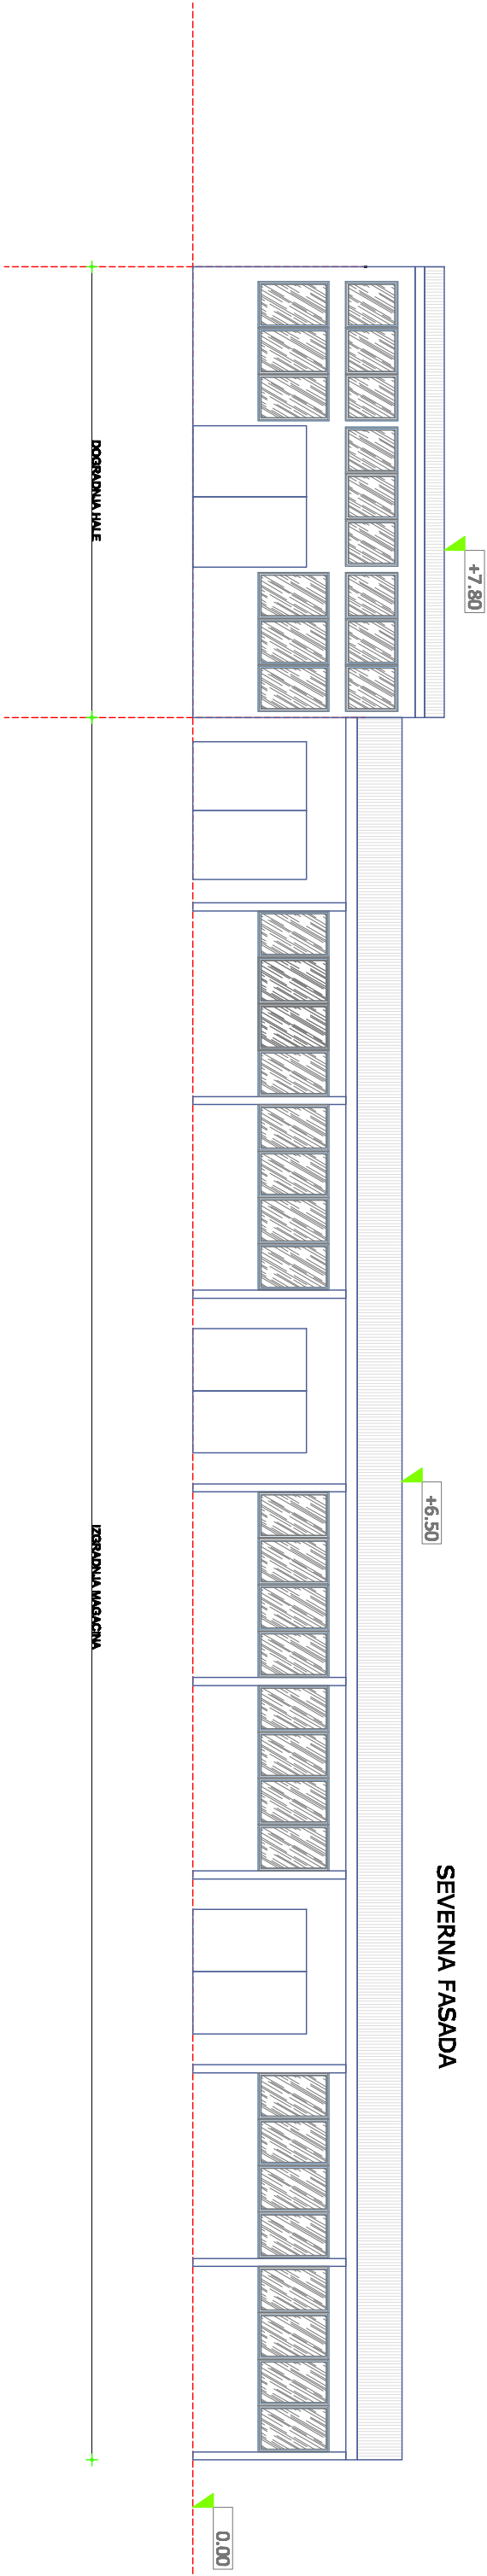


PRESECI I FASADE - ANEKS HALE I MAGACIN (16 I 17) R1 200

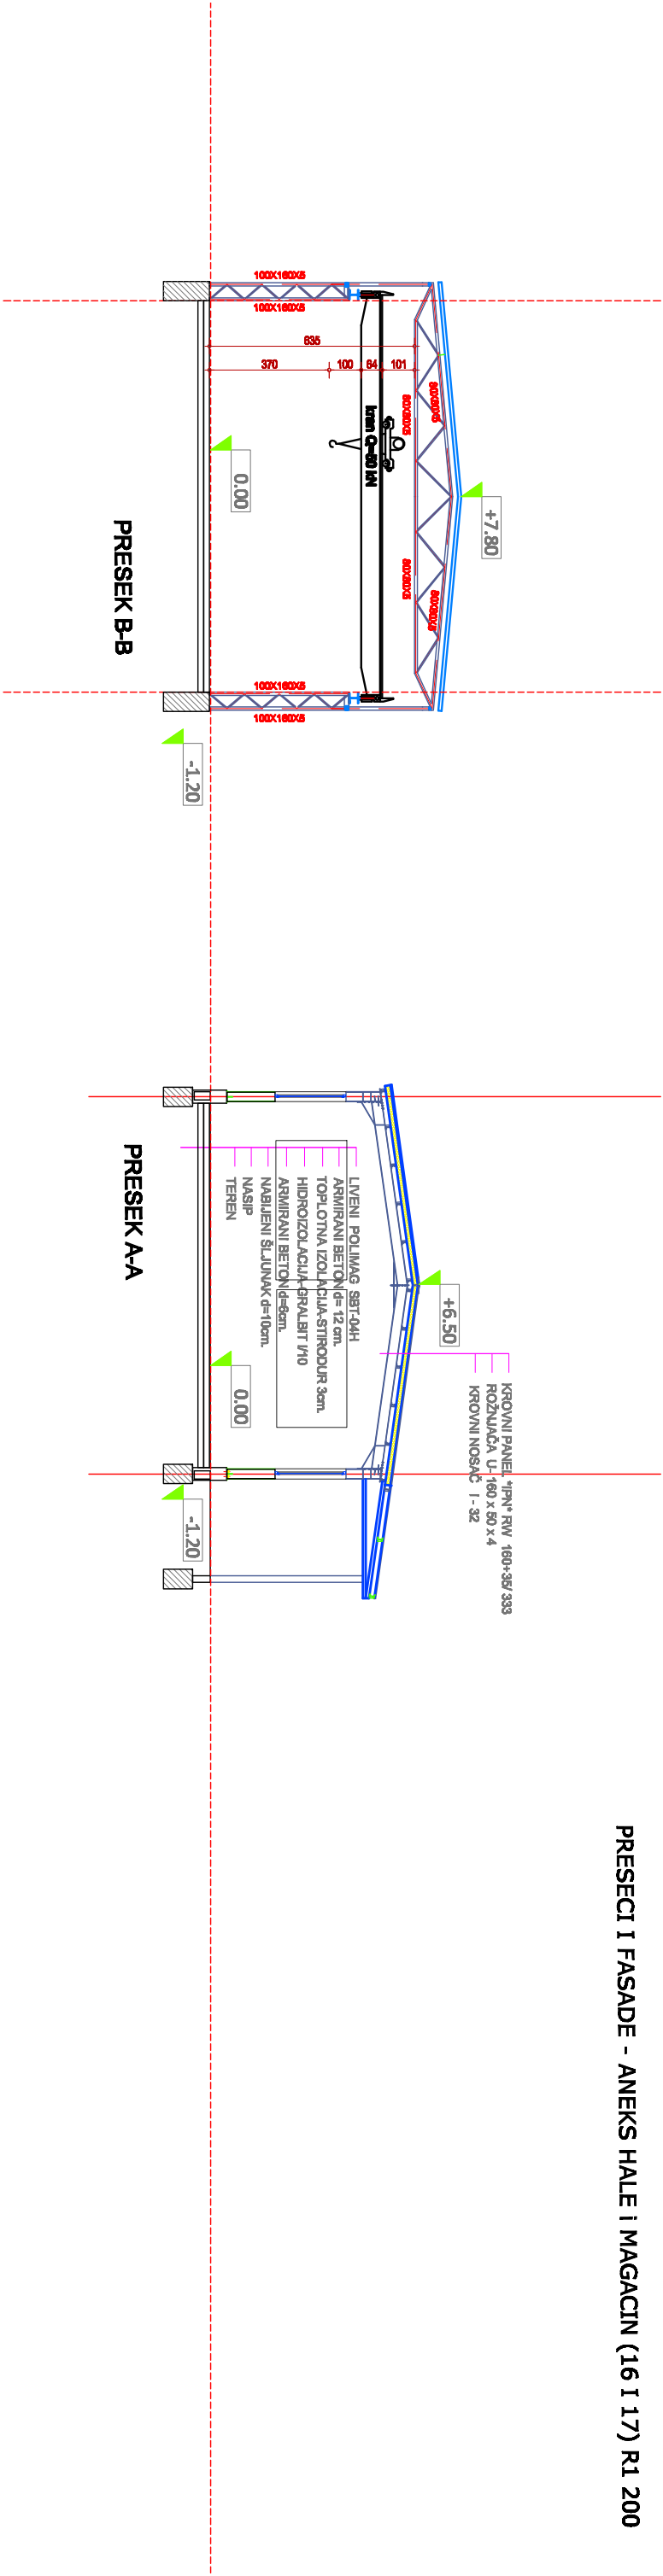

ZAPADNA FASADA

Projektni BIRO: IDEJNO REŠENJE
Atelje "MEZZANINE architects" OBJEKATA

Odgovorni Projektant >
Zoran Stojković d.l.a