


SEVERNA FASADA

ISTOCNANA FASADA

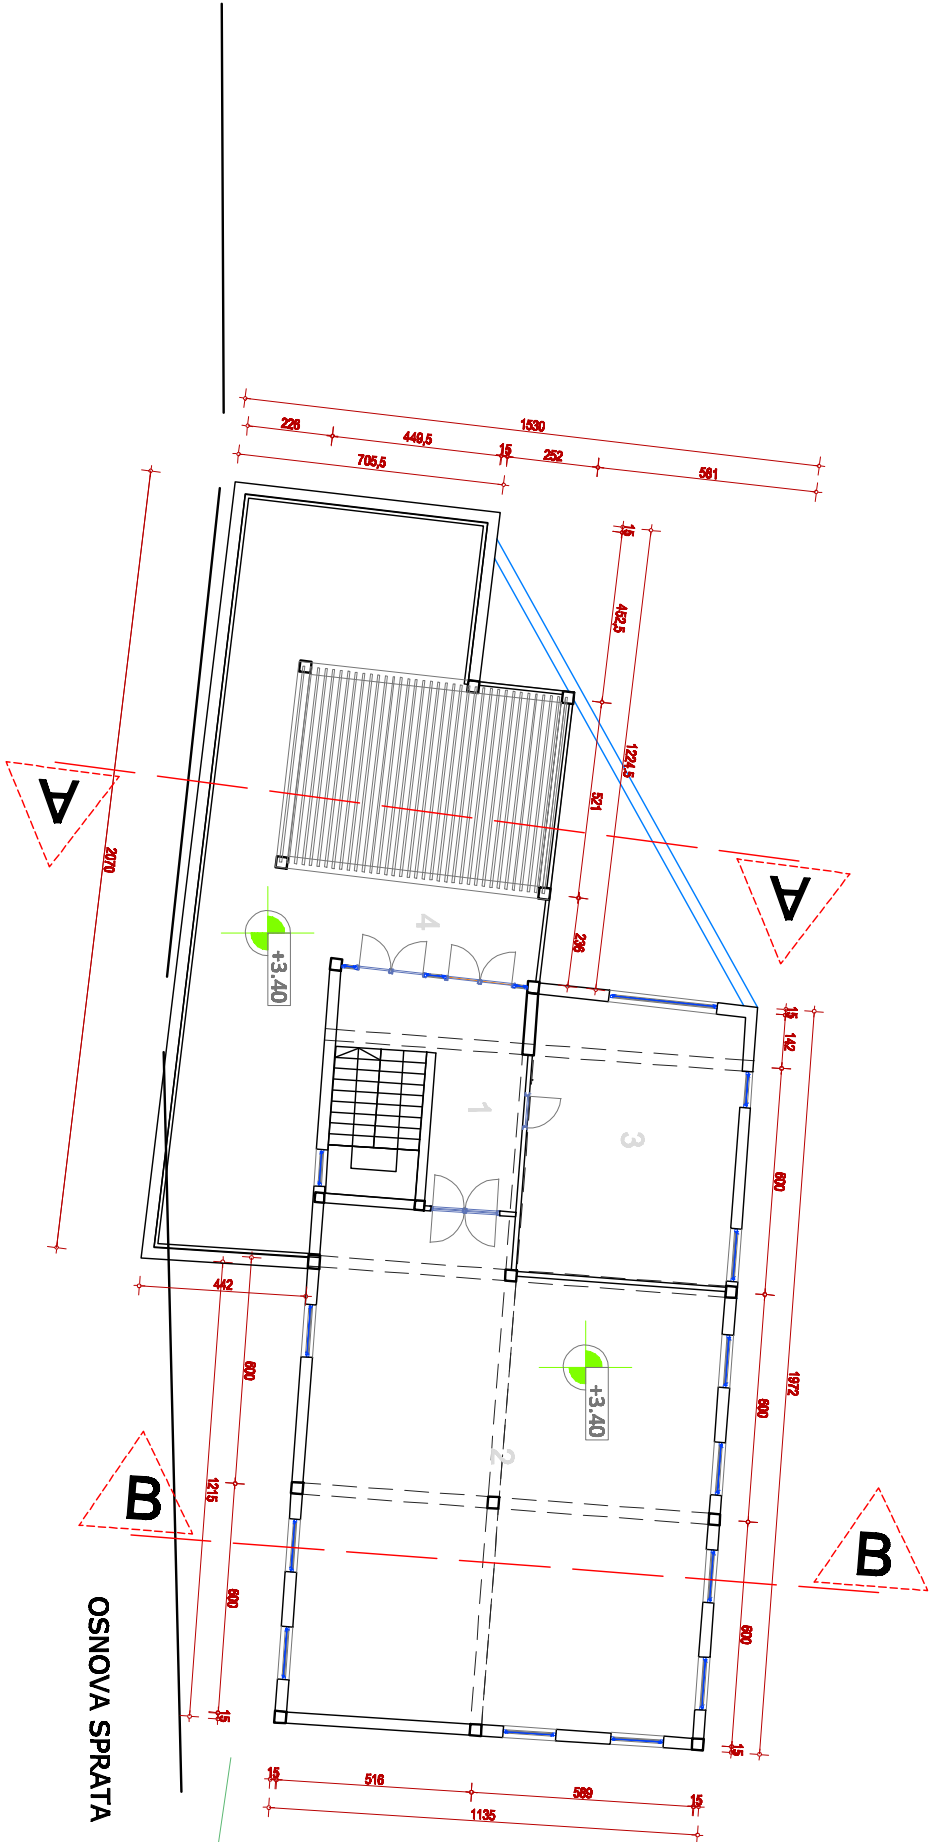

R. Br.	NAZIV PROSTORILJA	P netto	
1	HOL - STEPENISNI PROSTOR	19.18	
2	KANCELARIJA	135.90	
3	KANCELARIJA	40.60	
4	TERASA	129.00	
SVEGA netto		324.68	
SVEGA bruto		368.23	
P+1 netto		634.18	
P+1 bruto razvijena		736.46	

OSNOVA SPRATA

Projektni BIRO: IDEJNO REŠENJE  
Atelje "VIEZZANINIE architects" OBJEKATA

Odgovorni Projektant >  
Zoran Stojković d.l.a